
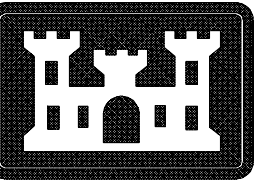


COORDINATES					
PT. NO.	STATION W/OFFSET	NAD 27		NAD 83	
		EAST (X)	NORTHING (Y)	EAST (X)	NORTHING (Y)
	121+00S 280R	2,423,210.88	421,548.19	2,423,235.34	421,694.85
	121+00S 275L	2,423,616.76	421,169.73	2,423,641.30	421,316.50
	133+22.74S 275L	2,422,799.42	420,292.90	2,422,824.19	420,439.53
	133+22.74S 280R	2,422,360.38	420,635.80	2,422,385.08	420,782.31
	133+22.74S 300R	2,422,344.56	420,648.16	2,422,369.26	420,794.67
	USC&GS "BELVI"	2,422,352.39	420,641.67	2,422,377.09	420,788.18
	145+00S 300R	2,421,689.34	419,638.90	2,421,714.30	419,785.31
	145+00S 300L	2,422,192.53	419,312.24	2,422,217.54	419,458.79
	160+00S 300R	2,420,872.62	418,380.90	2,420,897.89	418,527.19
	160+00S 300L	2,421,375.86	418,054.18	2,421,401.19	418,200.61
	175+00S 300R	2,420,055.92	417,122.90	2,420,081.51	417,269.07

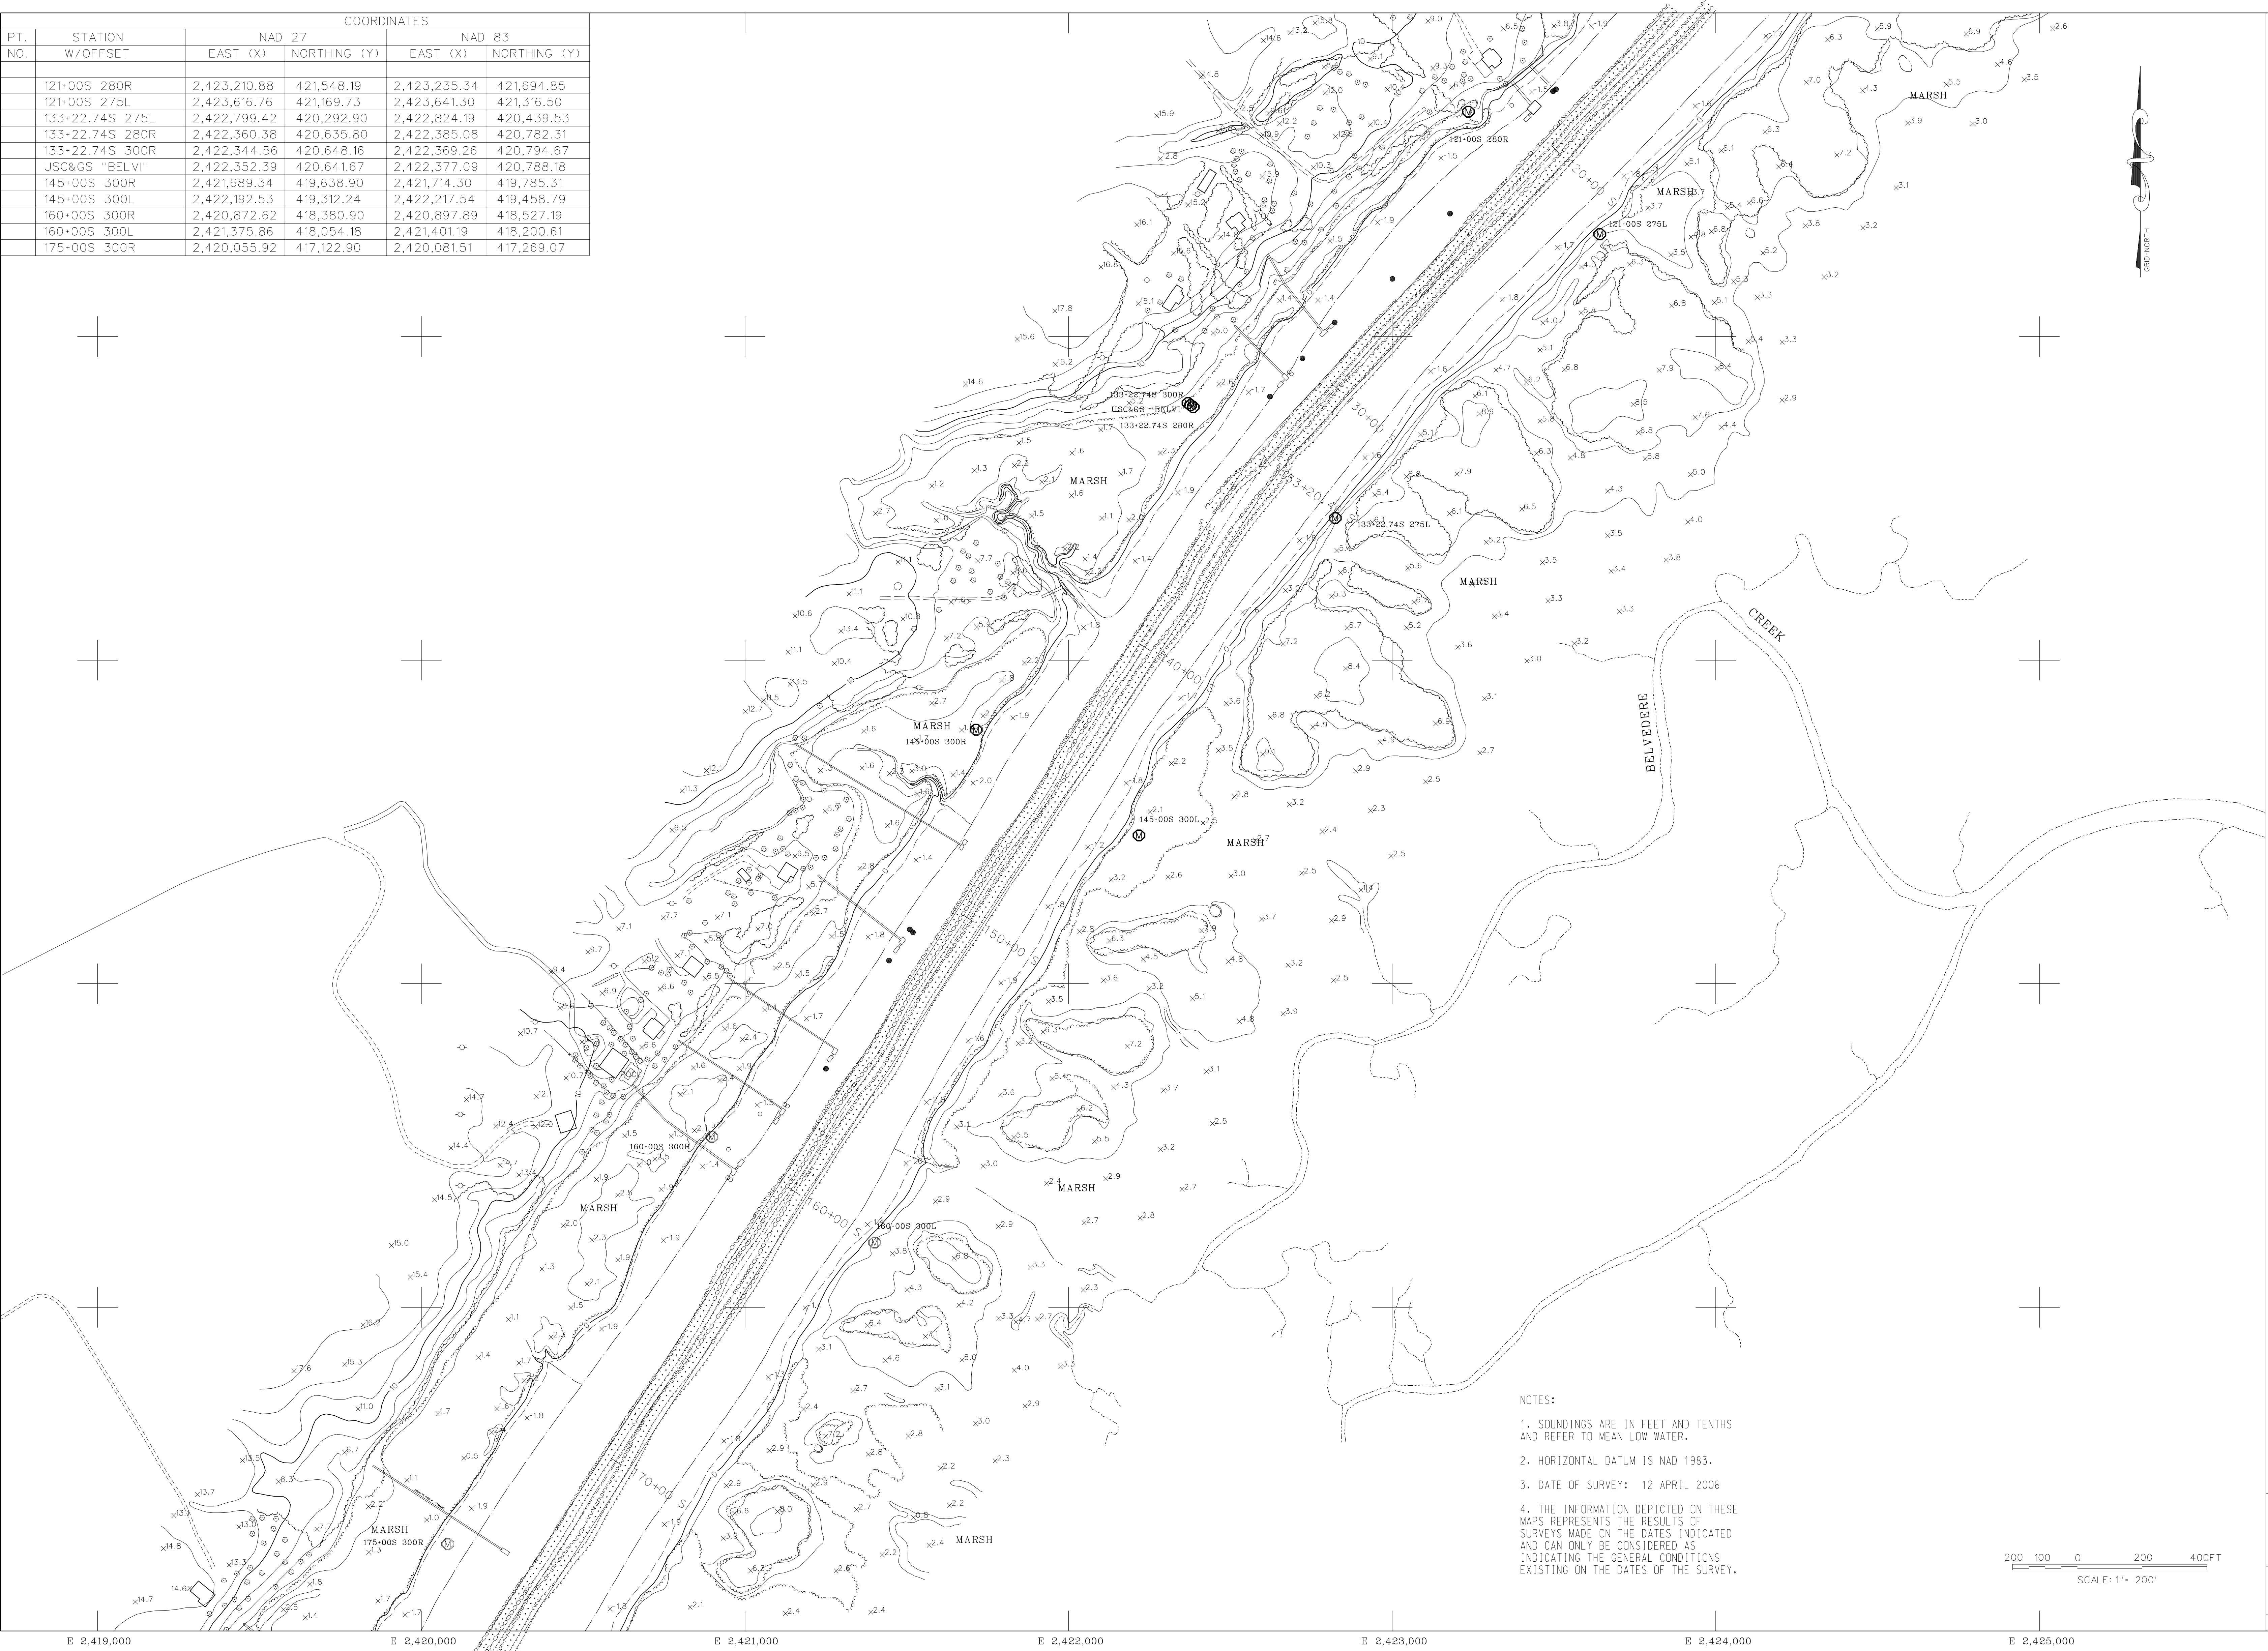


U.S. Army Corps of Engineers
Charleston District
69A Hagood Ave
Charleston, SC 29403-5107

LEGEND	
BUILDING	[Symbol]
FENCE	[Symbol]
GUARD RAIL	[Symbol]
TREE LINE	[Symbol]
INDIVIDUAL TREE	[Symbol]
POWER POLE	[Symbol]
LIGHT POLE	[Symbol]
WATER	[Symbol]
WALL	[Symbol]
RETAINING WALL	[Symbol]
SHRUB	[Symbol]
BRUSH-MARSH LINE	[Symbol]
POST	[Symbol]
PAVED ROAD	[Symbol]
UNPAVED ROAD	[Symbol]
NAVAID GREEN	[Symbol]
NAVAID RED	[Symbol]
DISPOSAL AREA	[Symbol]
GPS CONTROL POINT	[Symbol]
H&V CONTROL	[Symbol]
U S HIGHWAY	[Symbol]
STATE HIGHWAY	[Symbol]
ROAD NUMBER	[Symbol]
WATERWAY	[Symbol]
ANCHORAGE	[Symbol]
WRECK	[Symbol]
MONUMENT	[Symbol]

WINYAH BAY TO CHARLESTON

SHEET INDEX

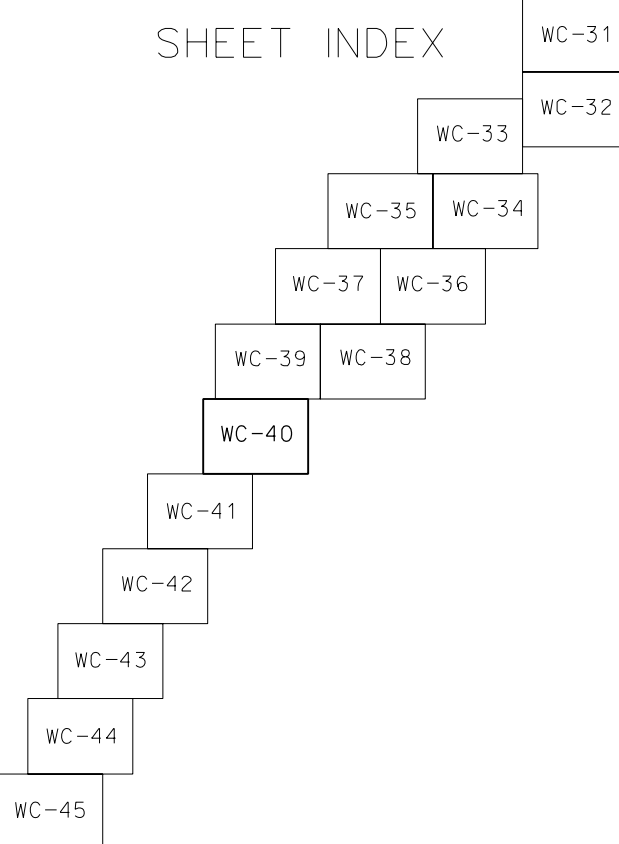

SPECIAL NOTE: THE INFORMATION SHOWN ON THIS DRAWING REPRESENTS THE RESULTS OF SURVEYS MADE ON THE DATES INDICATED ON EACH MAP AND CAN ONLY BE CONSIDERED AS INDICATING THE GENERAL CONDITIONS EXISTING ON THAT DATE.

NOTE:

ALL COORDINATES SHOWN ARE IN THE NAD 83 SOUTH CAROLINA STATE PLANE COORDINATE SYSTEM AND VERTICAL DATUM IS NAVD 88. OFFSET MONUMENTATION (1/4) GOVERNMENT FURNISHED FOR INFORMATION ONLY.

PREPARED BY:



FROM AERIAL PHOTOGRAPHY
FLOWN APRIL 19 - 2001
AT A SCALE 1" = 1000'

ATLANTIC INTRACOASTAL WATERWAY

STA. 114+20S TO STA. 176+23S

WINYAH BAY TO CHARLESTON SOUTH CAROLINA

SIZE DRAWING NO. 9104

SCALE: 1" = 200' SHEET 37 OF 62

WC-537.DGN